


First Floor - 275.7 sq.m. / 2968 sq.ft.

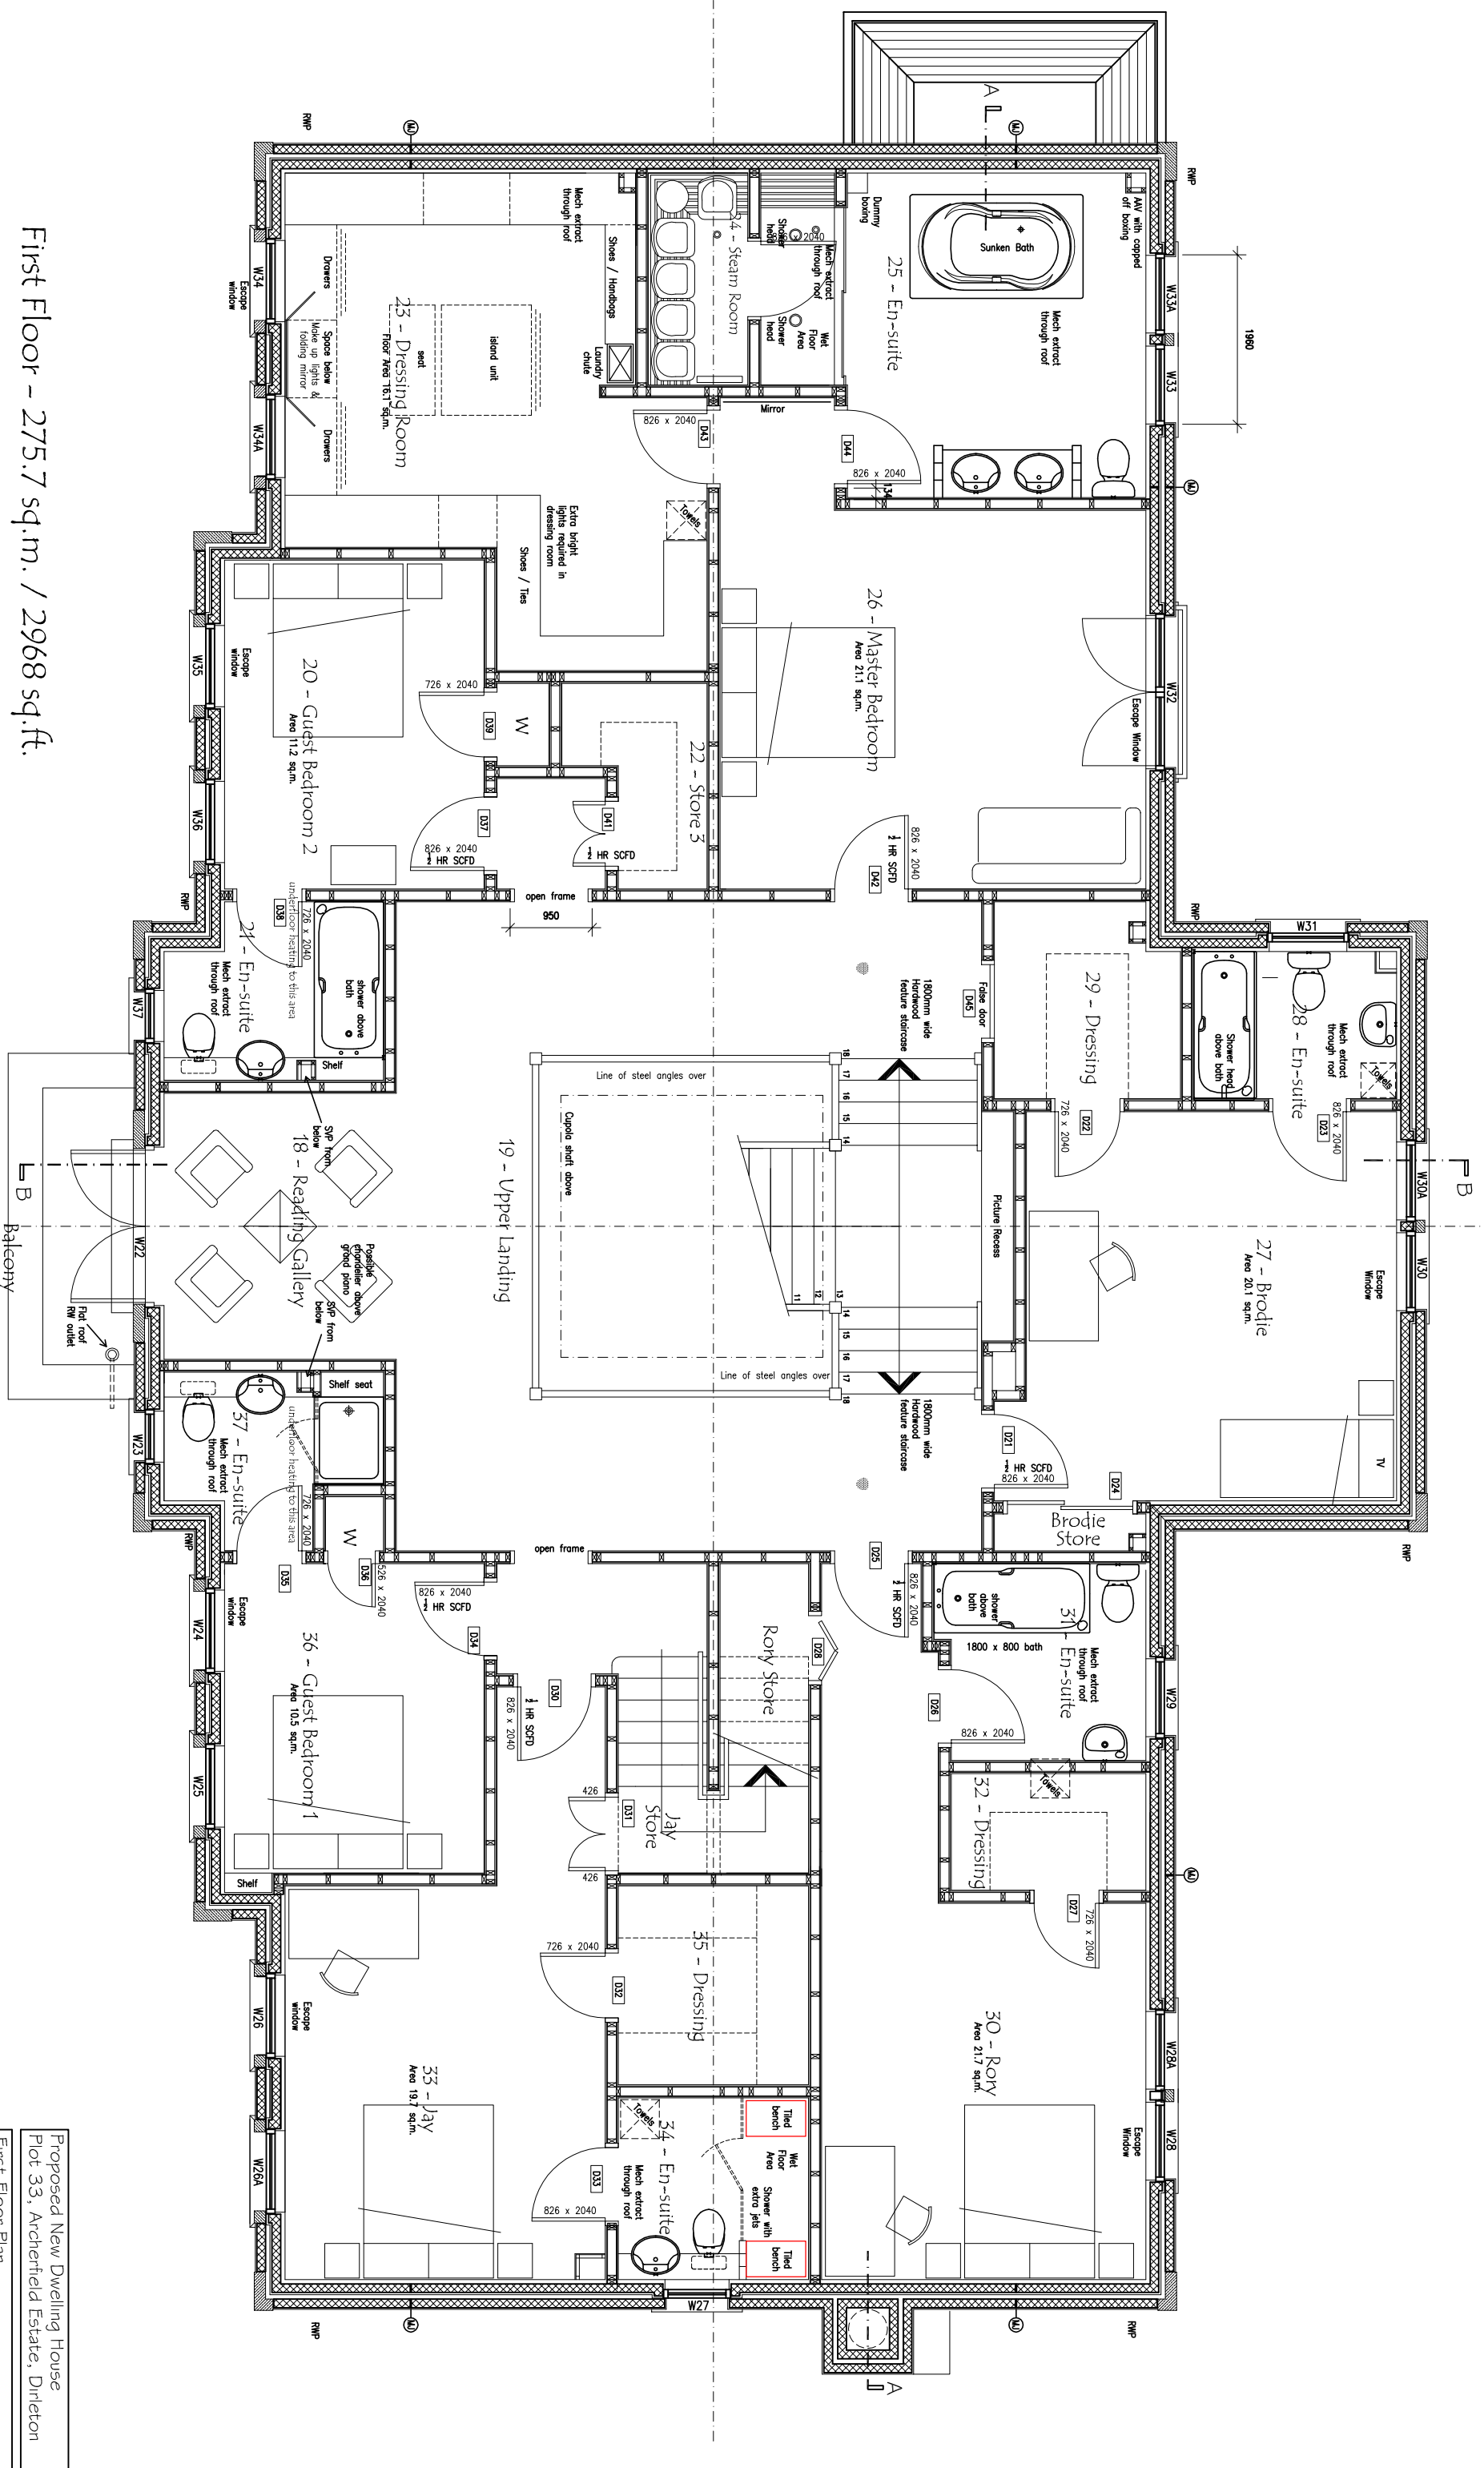

Proposed New Dwelling House
 Plot 33, Archerfield Estate, Dirlerton

First Floor Plan

1:50 April 2005 04/53/02/T

Individually Designed Homes Ltd
 1 Newkells Business Park
 Musselburgh, EH21 6RH
 Tel: 0131 665 9044
 www.idh.co.uk

