


# Plot 33

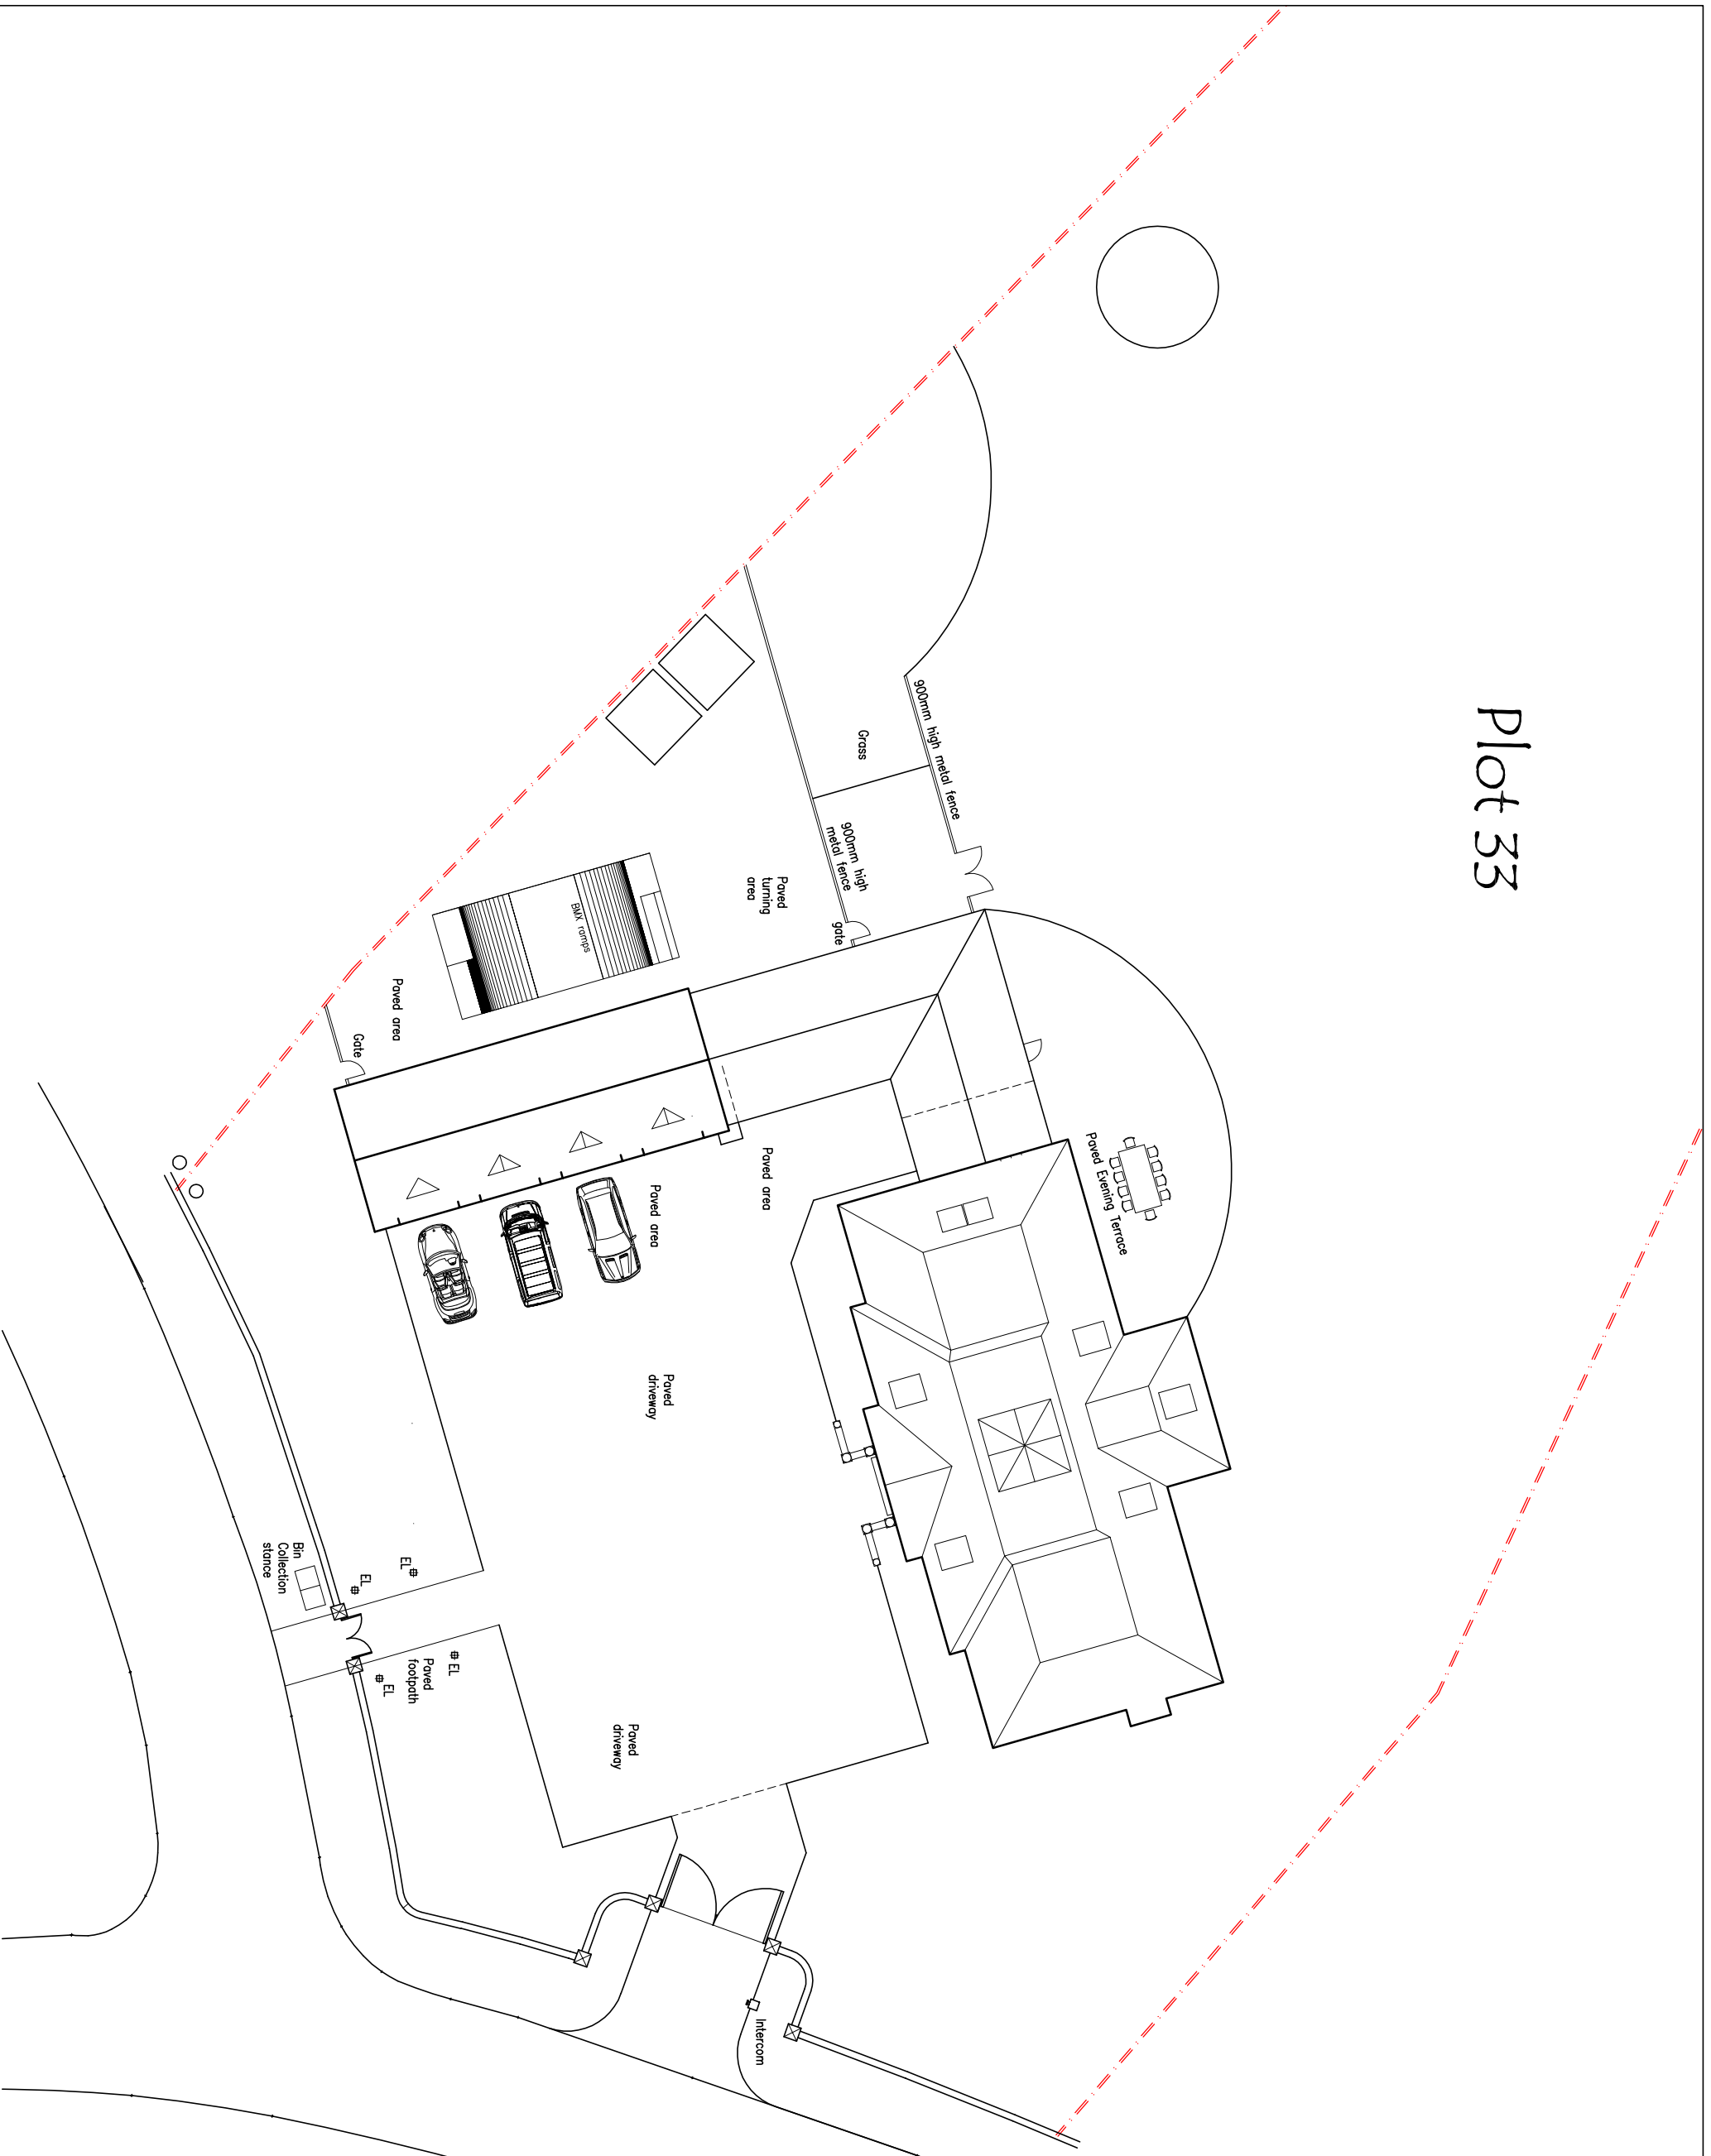

Proposed New Dwelling House  
Plot 33, Archerfield Estate, Dirdleton

Site Plan

1:200 April 2005 04/53/001

Individually Designed Homes Ltd  
1 Newnells Business Park  
Musselburgh  
East Lothian, EH21 6RH  
Tel: 0131 665 9024  
www.idh.co.uk

